



## RESORT ZONE AREA

Map No.:

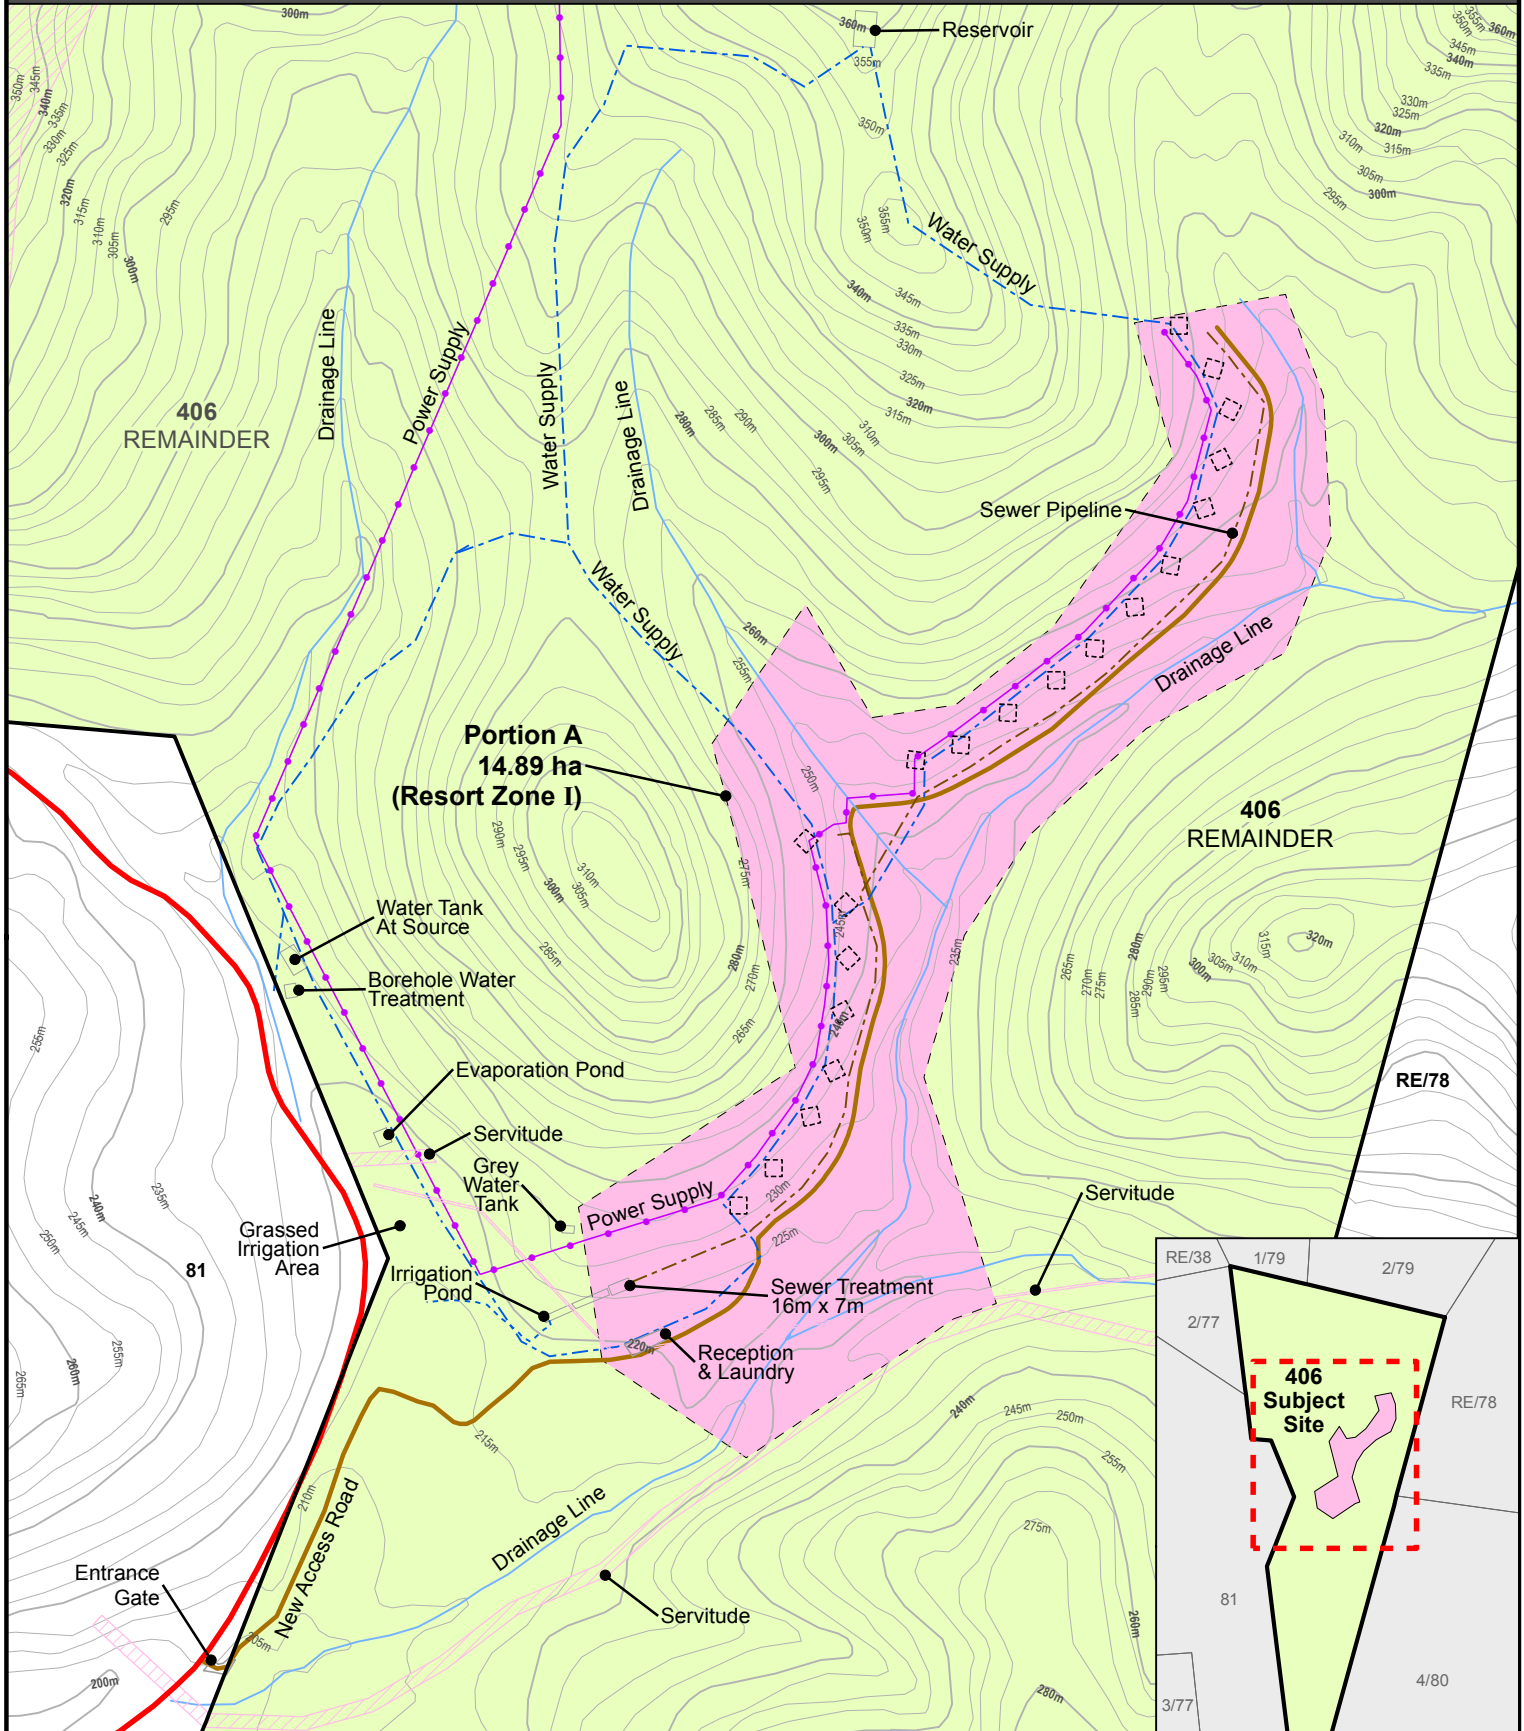

PORTIONS	ZONING	LAND USE	AREA
PORTION A	RESORT ZONE I	HOLIDAY ACCOMMODATION AND INFRASTRUCTURE	14.89 ha
REMAINDER	AGRICULTURAL ZONE I	AGRICULTURAL USE	239.30 ha
TOTAL			254.19 ha

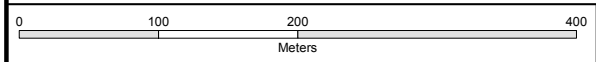

Urban Dynamics makes no warranty of any kind, expressed or implied, with regard to the data and shall not be held liable in any event for any incidental or consequential damages in connection with or arising out of the use of this data. The data remains the sole property of the client and may only be used for the purposes of a project with the prior written approval of the client.

Date:  
**06/2020**

Map Reference:  
**1692E/LO/2**

**COPYRIGHT RESERVED**

**URBAN DYNAMICS**  
TOWN & REGIONAL PLANNERS  
Tel: 041 374 3980 Fax: 041 374 3984 Email: info@udec.co.za