


## SITE DEVELOPMENT PLAN

Map No.:

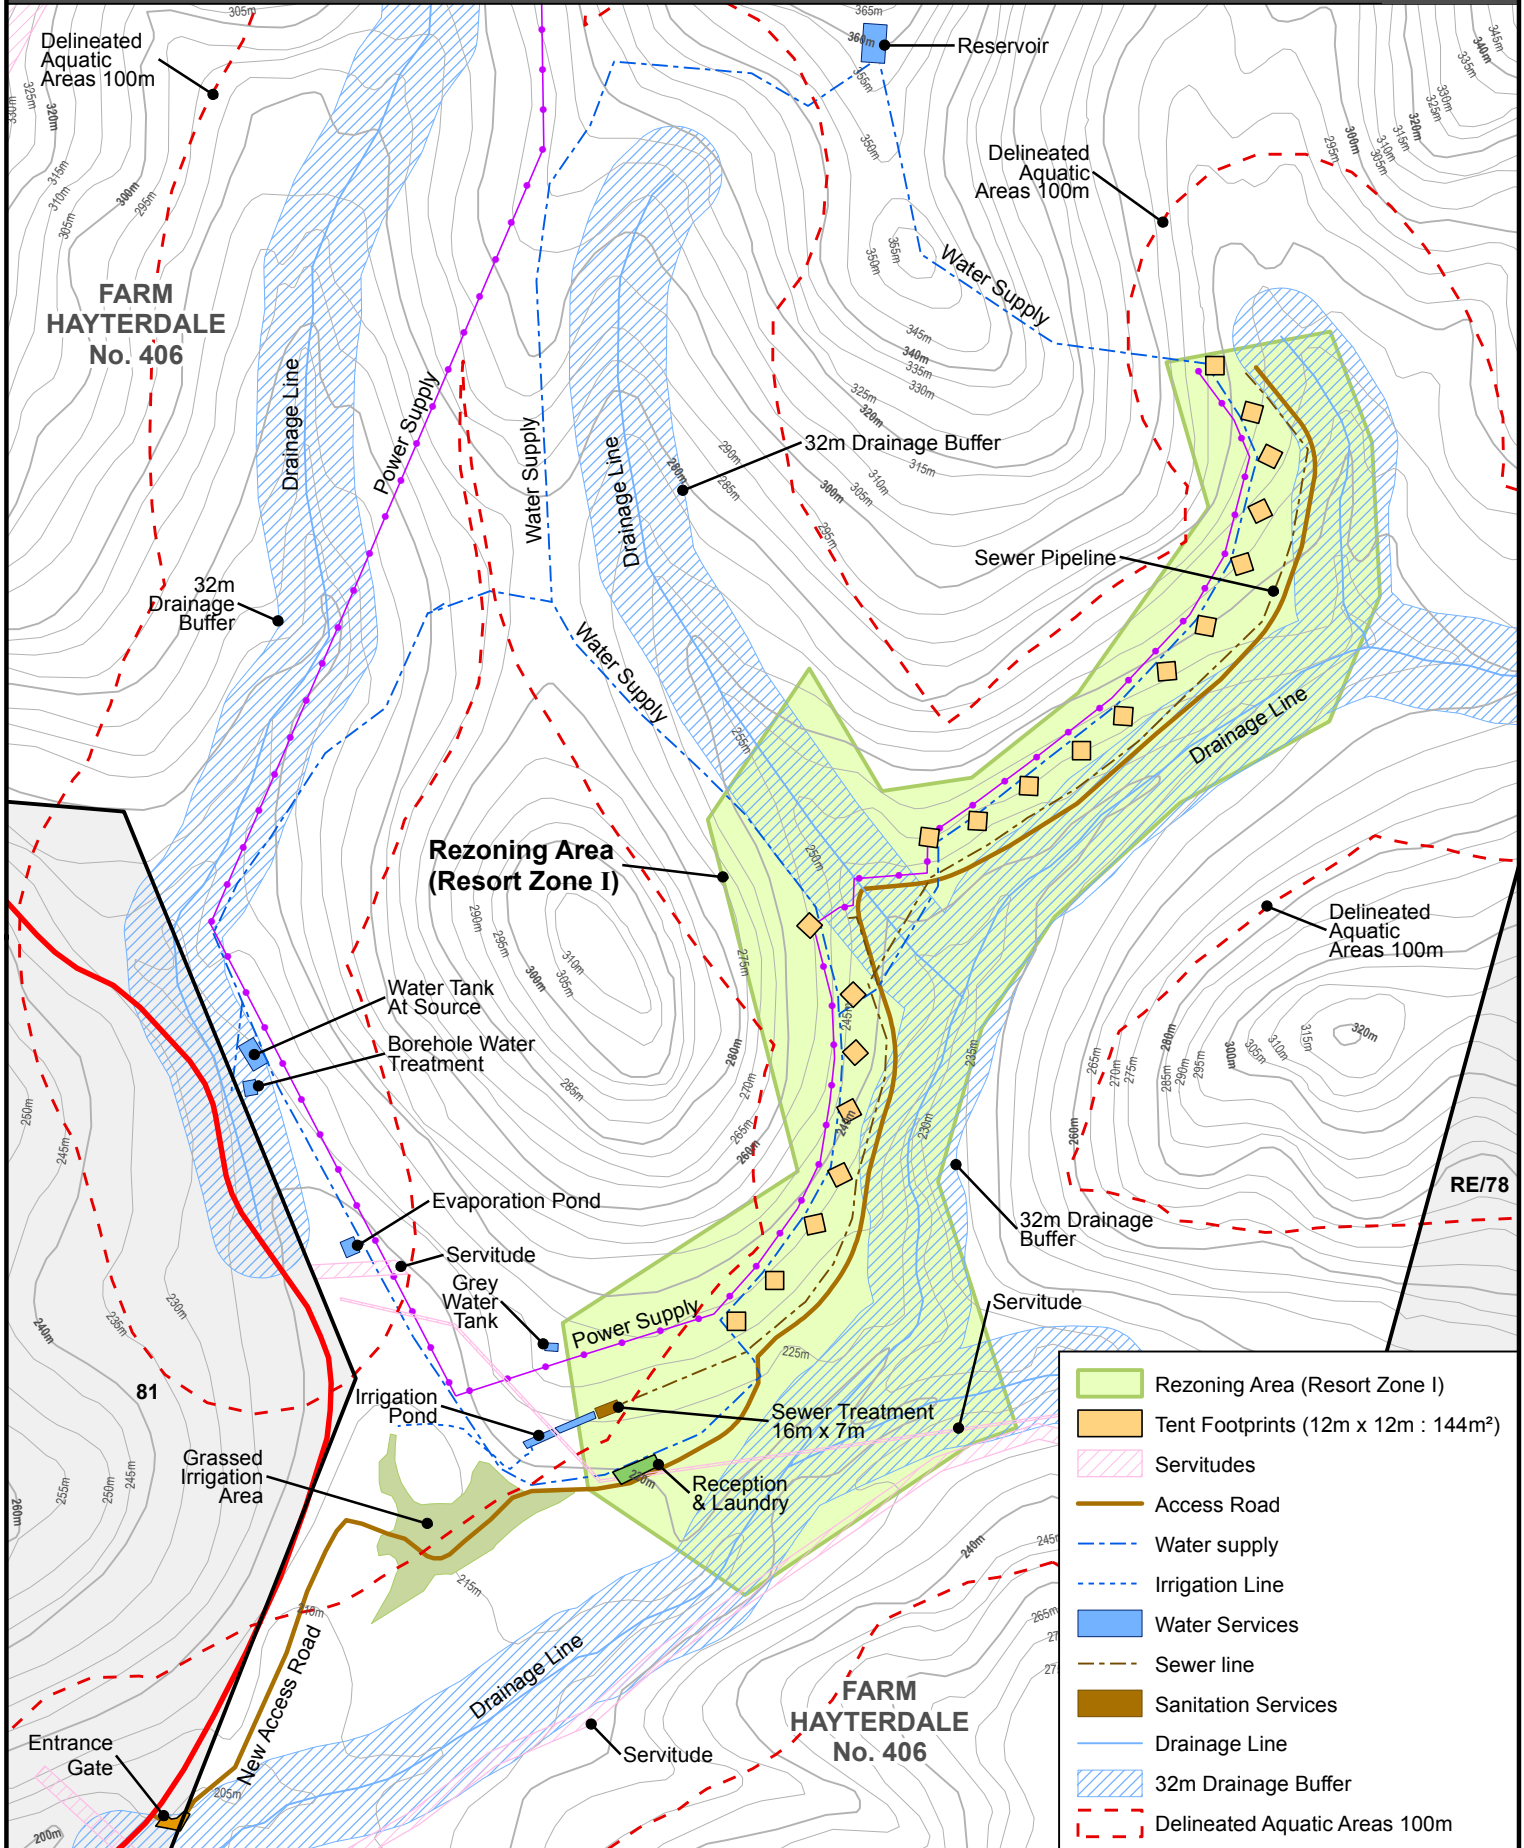


- Rezoning Area (Resort Zone I)
- Tent Footprints (12m x 12m : 144m<sup>2</sup>)
- Servitudes
- Access Road
- Water supply
- Irrigation Line
- Water Services
- Sewer line
- Sanitation Services
- Drainage Line
- 32m Drainage Buffer
- Delineated Aquatic Areas 100m

0 50 100 200 300  
Meters

Urban Dynamics makes no warranty of any kind, expressed or implied, with regard to the data and shall not be held liable in any event for any incidental or consequential damages in connection with or arising out of the use of this data. The data remains the sole property of the client and may only be used for the purposes of a project with the prior written approval of the client.

Date:  
**06/2020**

Map Reference:  
**1692E/SDP/2**

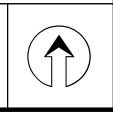

**COPYRIGHT RESERVED**

URBAN DYNAMICS  
TOWN & REGIONAL PLANNERS  
Tel: 041 374 3980 Fax: 041 374 3984 Email: info@udec.co.za