
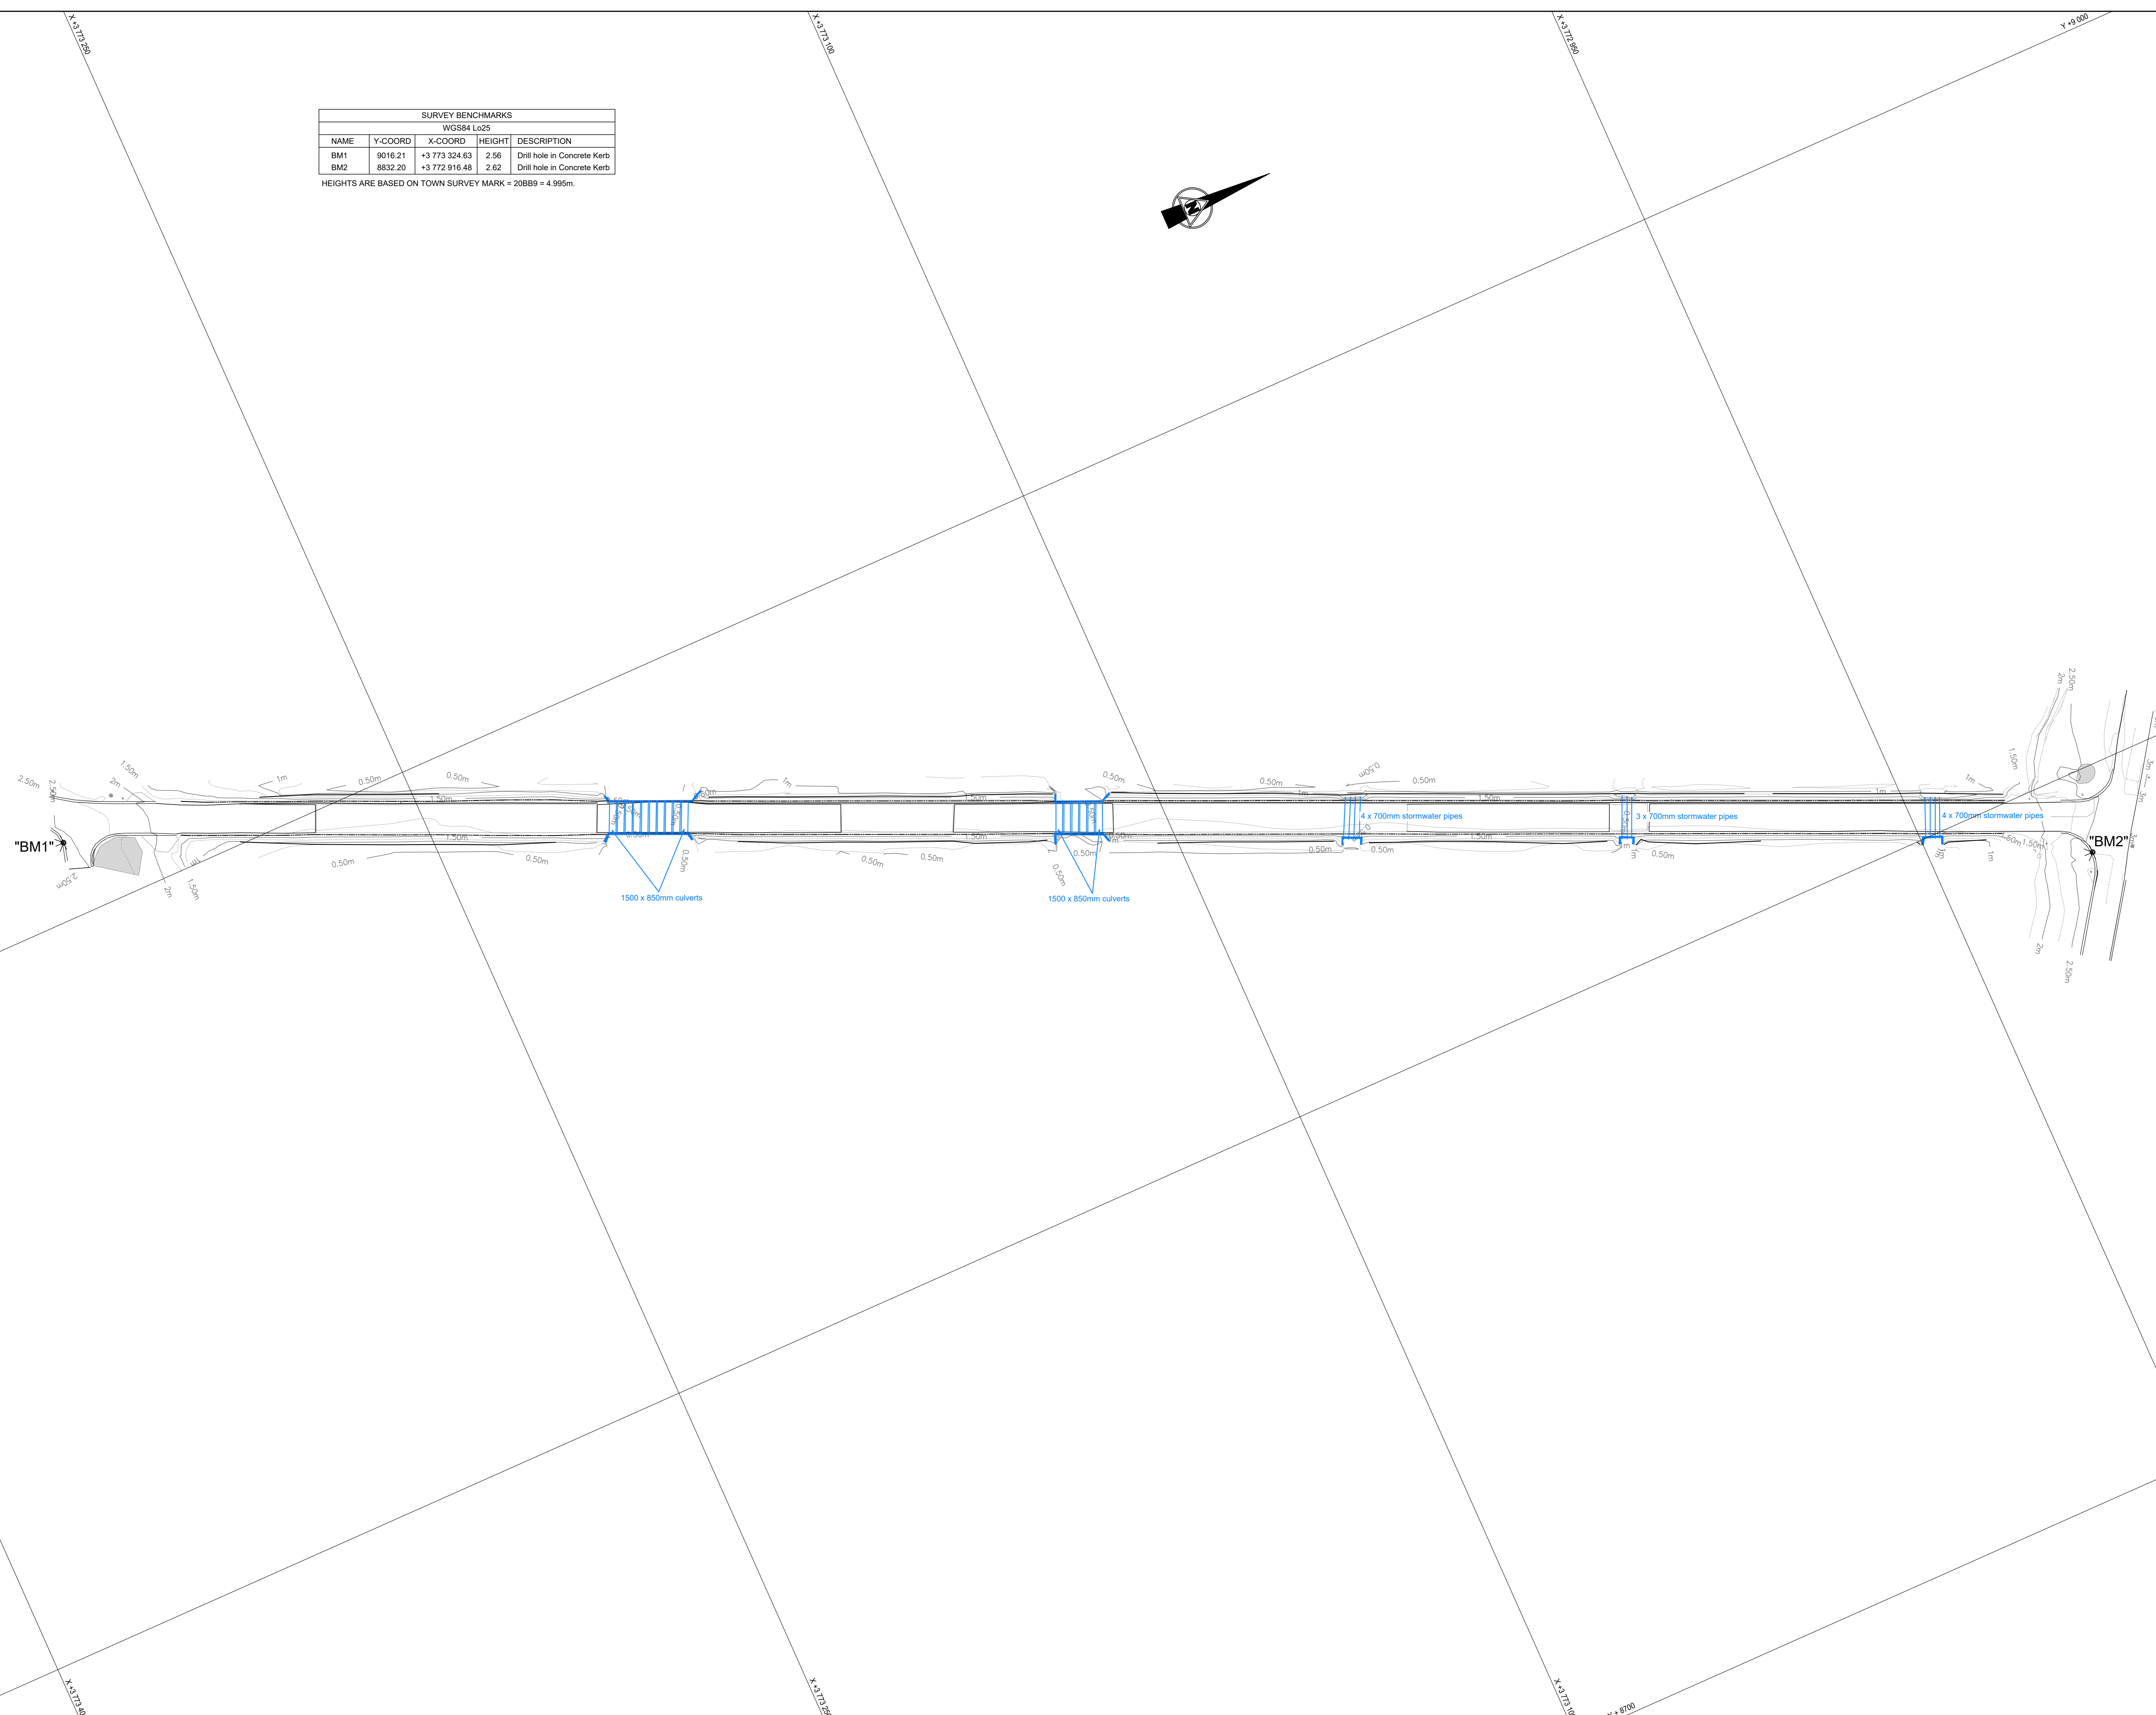


SURVEY BENCHMARKS			
WGS84 Lo25			
NAME	Y-COORD	X-COORD	HEIGHT
BM1	9016.21	+3 773 324.63	2.56
BM2	8832.20	+3 772 916.48	2.62

HEIGHTS ARE BASED ON TOWN SURVEY MARK = 20BB9 = 4.995m.

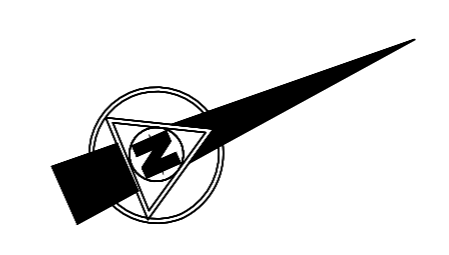

NOTES

REF. DRAWINGS	DRWG. No.'s	DESCRIPTION

DESIGNED	CHECKED	DRAWN	CHECKED	DATE	SIGNED
-	-	B. NEWTON	V. NYOKA	20-08-2024	-

DESIGN APPROVED:	CLIENT
JG AFRIKA (Pty) Ltd	KOUGA
NAME	NAME
SIGNATURE	SIGNATURE
DATE	DATE

**JG AFRIKA**  
 BLOCK F - FIRST FLOOR  
 SOUTHERN LIFE GARDENS  
 70 2nd AVENUE  
 NEWTON PARK  
 Gqeberha  
 6045  
 TELEPHONE  
 +27 41 300 8700  
 E-MAIL  
 gq@jgafrika.com

**KOUGA**  
 Local Municipality  
 Good Governance Through Service Excellence

PROJECT
CONTRACT No. 88/2021 KOUGA GRAVEL ROADS UPGRADE

DRAWING TITLE
SEEKOEI CAUSEWAY LAYOUT PLAN

ISSUED FOR INFORMATION	
SHEET 1 of 1	SCALE 1 : 500
CLIENT DRAWING No.	REVISION
JG AFRIKA (Pty) Ltd. DRAWING No. 5503-JGA-MU-CUL-001	A